


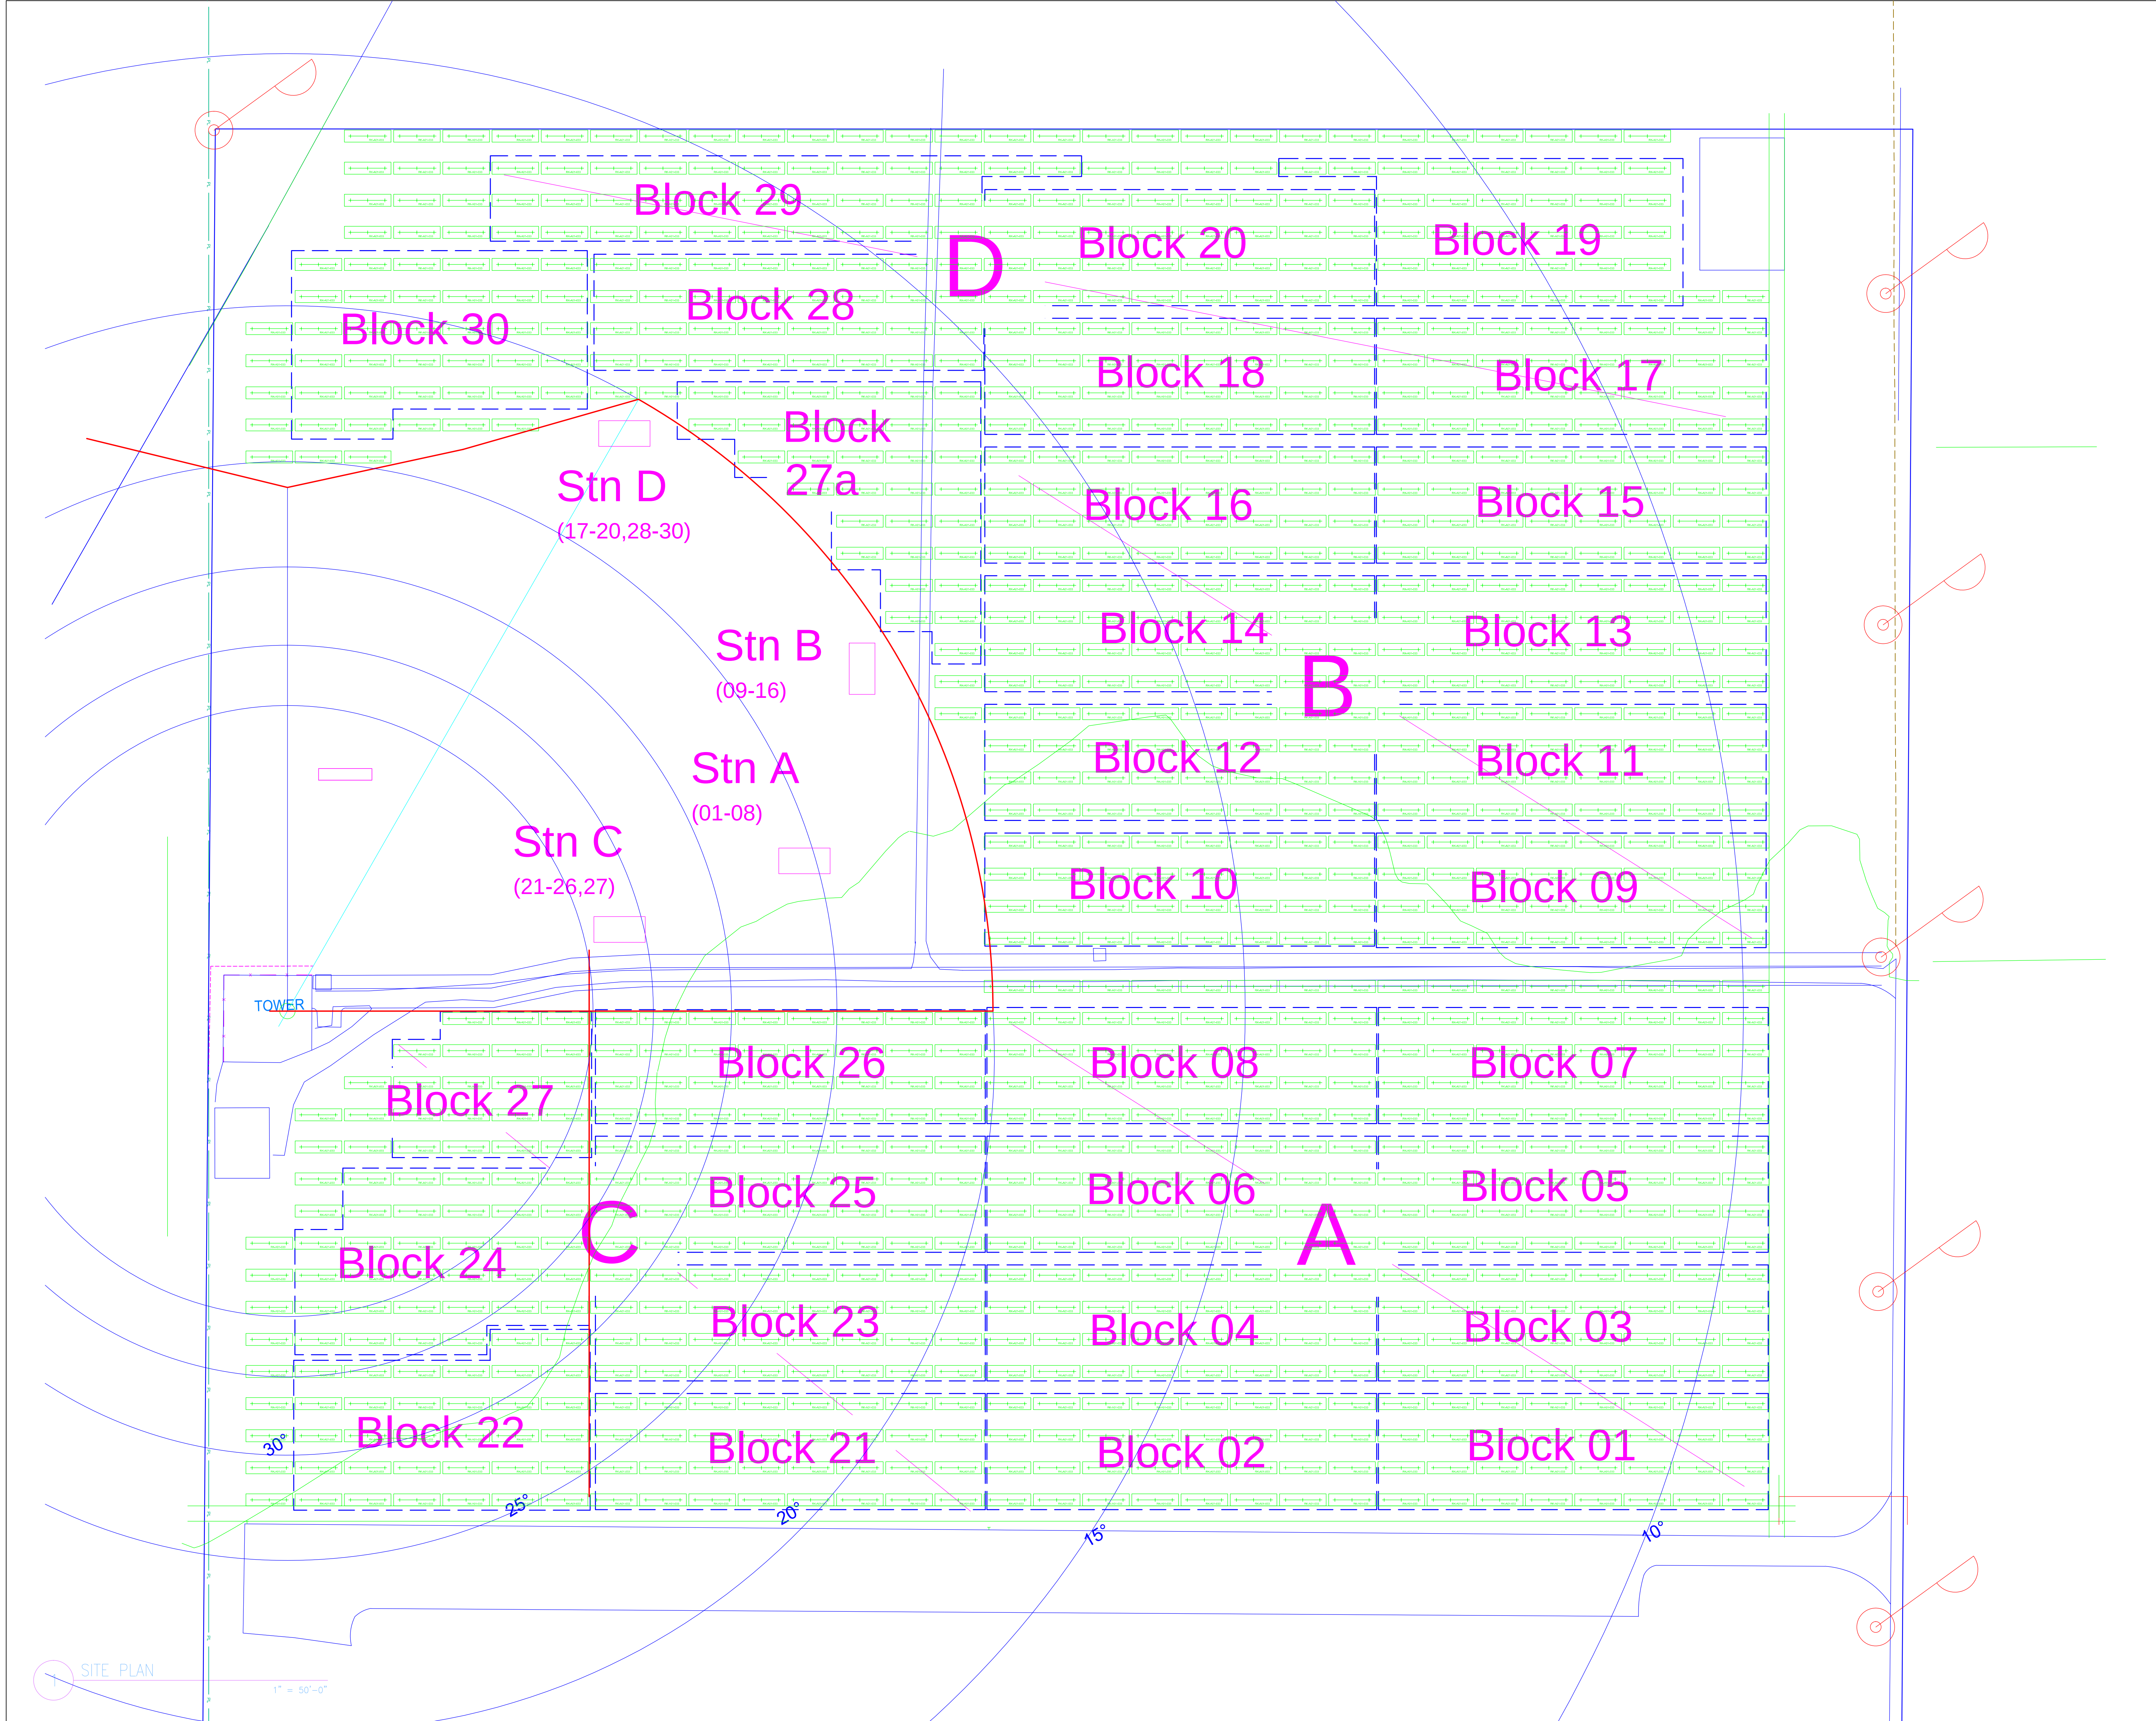

THIS DOCUMENT CONTAINS PROPRIETARY AND CONFIDENTIAL INFORMATION OF SOLARVISION LLC AND SHALL NOT BE USED, DISCLOSED OR REPRODUCED, IN WHOLE OR IN PART, FOR ANY PURPOSE OTHER THAN AS SPECIFICALLY AUTHORIZED BY PRIOR WRITTEN CONSENT OF SOLARVISION LLC.

Solarvision / Celina Solar Project
5 Megawatt Array
Celina, Ohio

Site Plan

Approval: Sheet: SA 1.1

NOT FOR
CONSTRUCTION

System Engineered By:		System Provided by:		Land Owned and Power Purchased by:		Revision Block <table><tr><td>1</td><td>14May2011</td><td>For Review- Hyundai 250W,dimensions</td></tr><tr><td>2</td><td>25May2011</td><td>For Permit</td></tr><tr><td>3</td><td>29May2011</td><td>For Permit - Add UDS 13KV switches</td></tr><tr><td>4</td><td>30July2011</td><td>was A1.1:For Permit</td></tr><tr><td>-</td><td>-</td><td>-</td></tr><tr><td>-</td><td>-</td><td>-</td></tr><tr><td>-</td><td>-</td><td>-</td></tr><tr><td>No.</td><td>Date</td><td>Description of Changes</td></tr><tr><td colspan="3">SHEET PRINTED: 5/7/2012 9:46:59 PM</td></tr></table>		1	14May2011	For Review- Hyundai 250W,dimensions	2	25May2011	For Permit	3	29May2011	For Permit - Add UDS 13KV switches	4	30July2011	was A1.1:For Permit	-	-	-	-	-	-	-	-	-	No.	Date	Description of Changes	SHEET PRINTED: 5/7/2012 9:46:59 PM			Site Plan Approval: Sheet: SA 1.1	
1	14May2011	For Review- Hyundai 250W,dimensions																																		
2	25May2011	For Permit																																		
3	29May2011	For Permit - Add UDS 13KV switches																																		
4	30July2011	was A1.1:For Permit																																		
-	-	-																																		
-	-	-																																		
-	-	-																																		
No.	Date	Description of Changes																																		
SHEET PRINTED: 5/7/2012 9:46:59 PM																																				
Watt Works Inc. 1078 Goodale Blvd. - Columbus, OH 43212 614-458-1162 - www.wattworks.com		SOLARVISION LLC 5131 Post Road, Suite 285 - Dublin, Ohio 43017 614-212-4933 - www.solarvisionllc.net PROPRIETARY AND CONFIDENTIAL INFORMATION		City of Celina, Ohio - Utilities Department Meyer Road Solar Site - Mercer County, Ohio Utilities Dept.: 426 W.Market St. - Celina, OH 45822 (419) 586-2311																																